


PRODUCED BY AN AUTODESK EDUCATIONAL PRODUCT

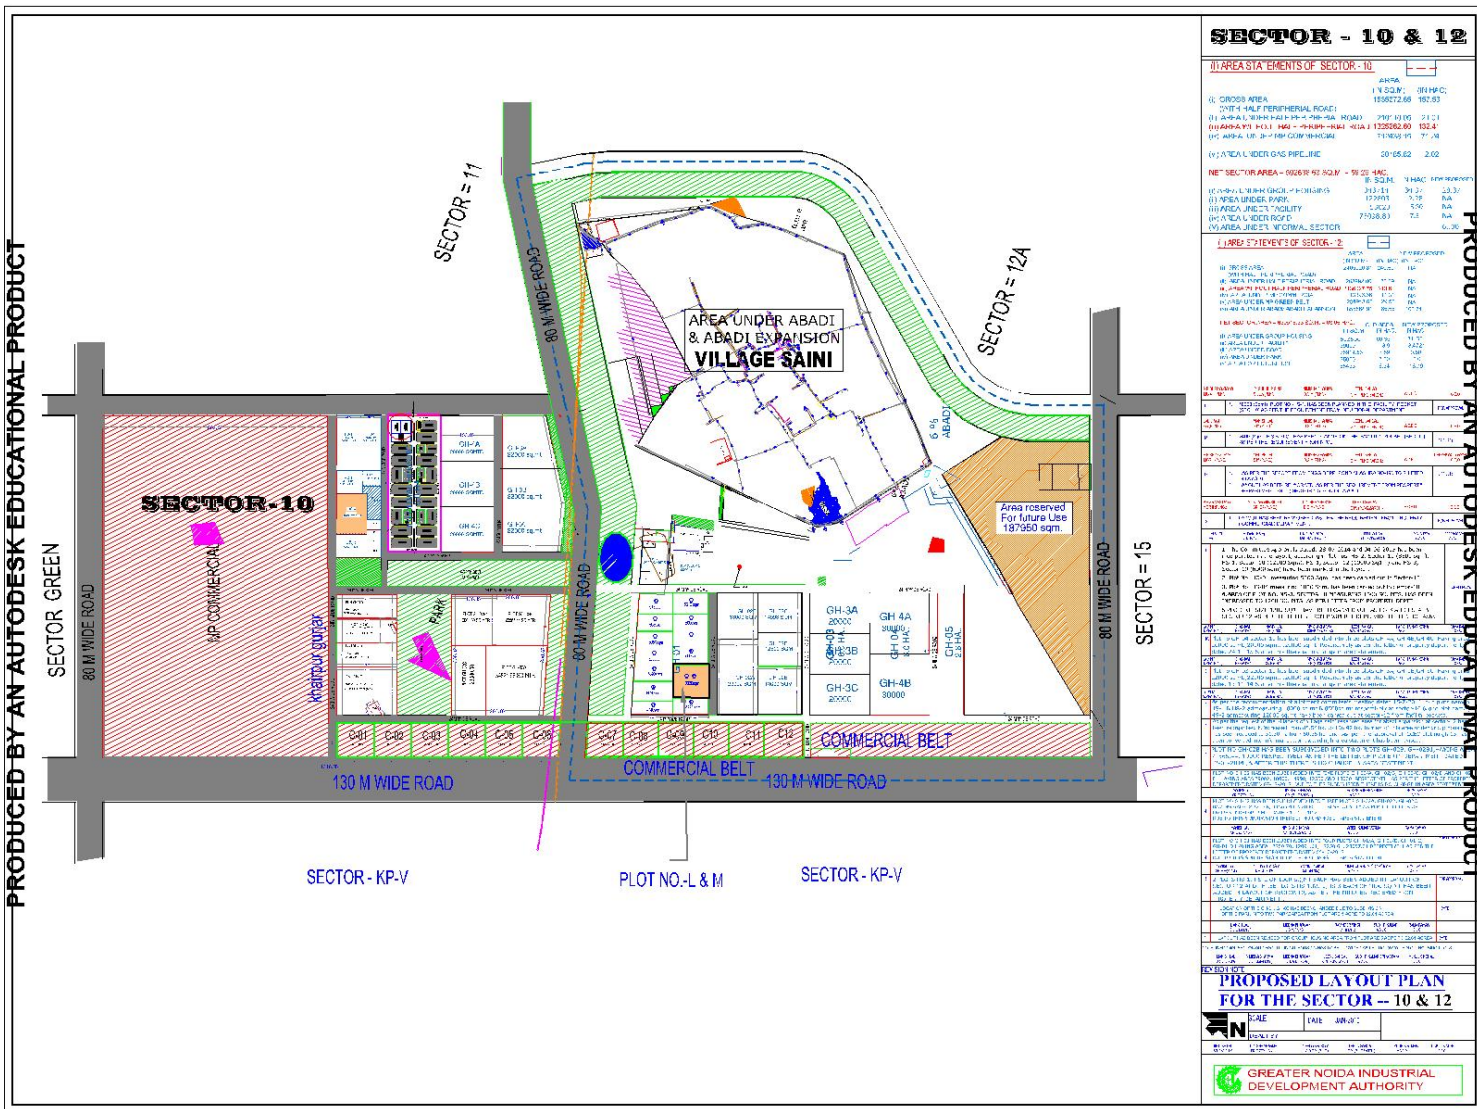

SECTOR - 10 & 12

AREA STATEMENTS OF SECTOR - 10






















PROPOSED LAYOUT PLAN FOR THE SECTOR - 10 & 12






PRODUCED BY AN AUTODESK EDUCATIONAL PRODUCT